


PROPOSED FIRST FLOOR PLAN

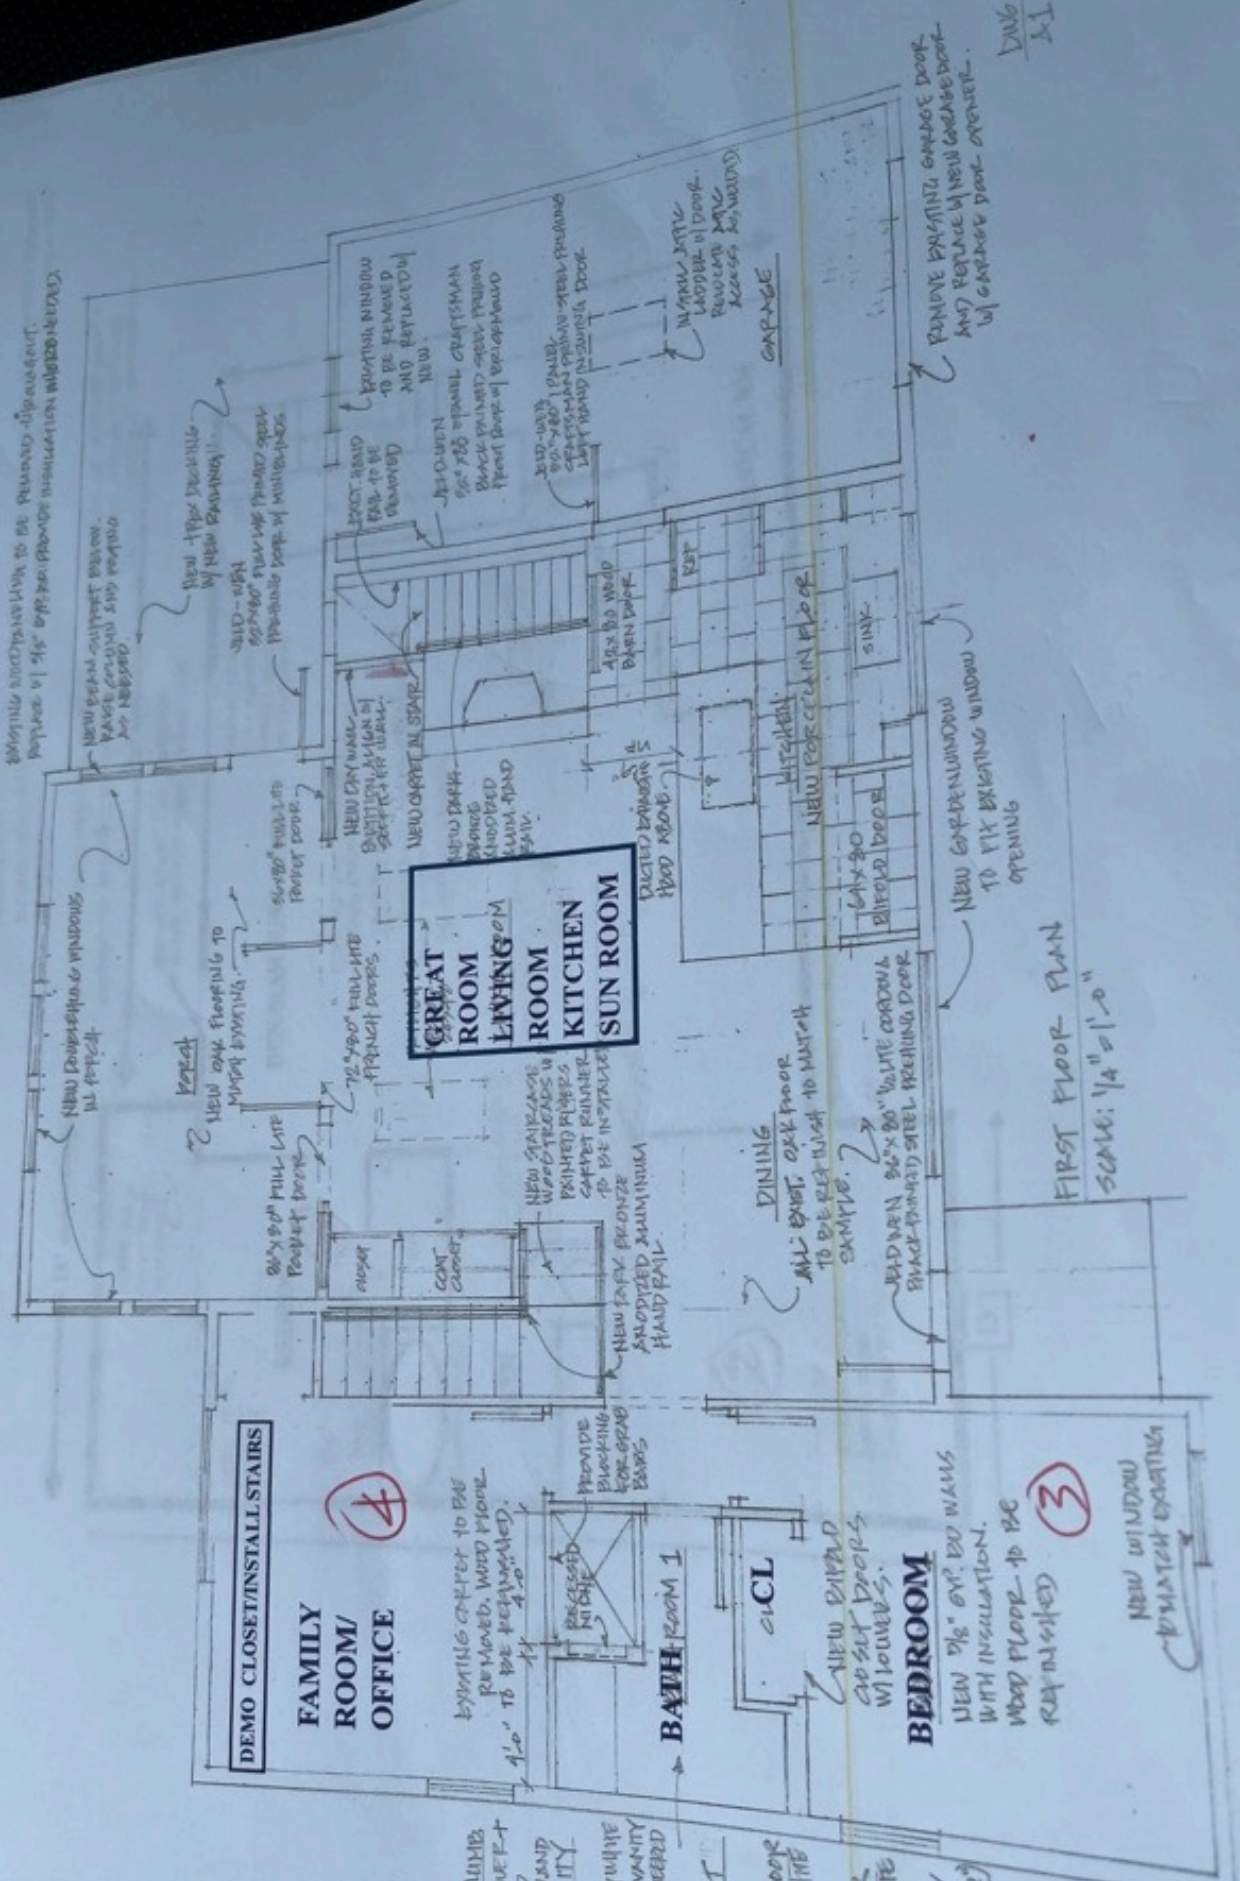

FIRST FLOOR PLAN
 SCALE: 1/4" = 1'-0"

SHOWER KUNITZ
 FIBER SHOWERS
 HEAD SHED
 SHOWER WAND
 NEW VANITY
 SHOT LINEN
 CANTILEVER WHITE
 SINGLE-SINK VANITY
 BY WHITE ENGINEERED
 SHOWN BY
 VANITY LIGHT
 TBD

SPRING ROOM FLOOR
 FROM FLOOR WHITE
 WHITE 12x24
 SHOWER FLOOR
 ROOM FLOOR WHITE
 8x8 MOSAIC
 SHOWER WALLS
 WATER-CUTTING (2x)
 8x8 IN. 10x10
 8x8 IN. 10x10
 8x8 IN. 10x10
 8x8 IN. 10x10
 8x8 IN. 10x10
 8x8 IN. 10x10
 8x8 IN. 10x10

DWG
 11