


SECOND FLOOR PLAN TYPE II  
3/16"=1'-0"

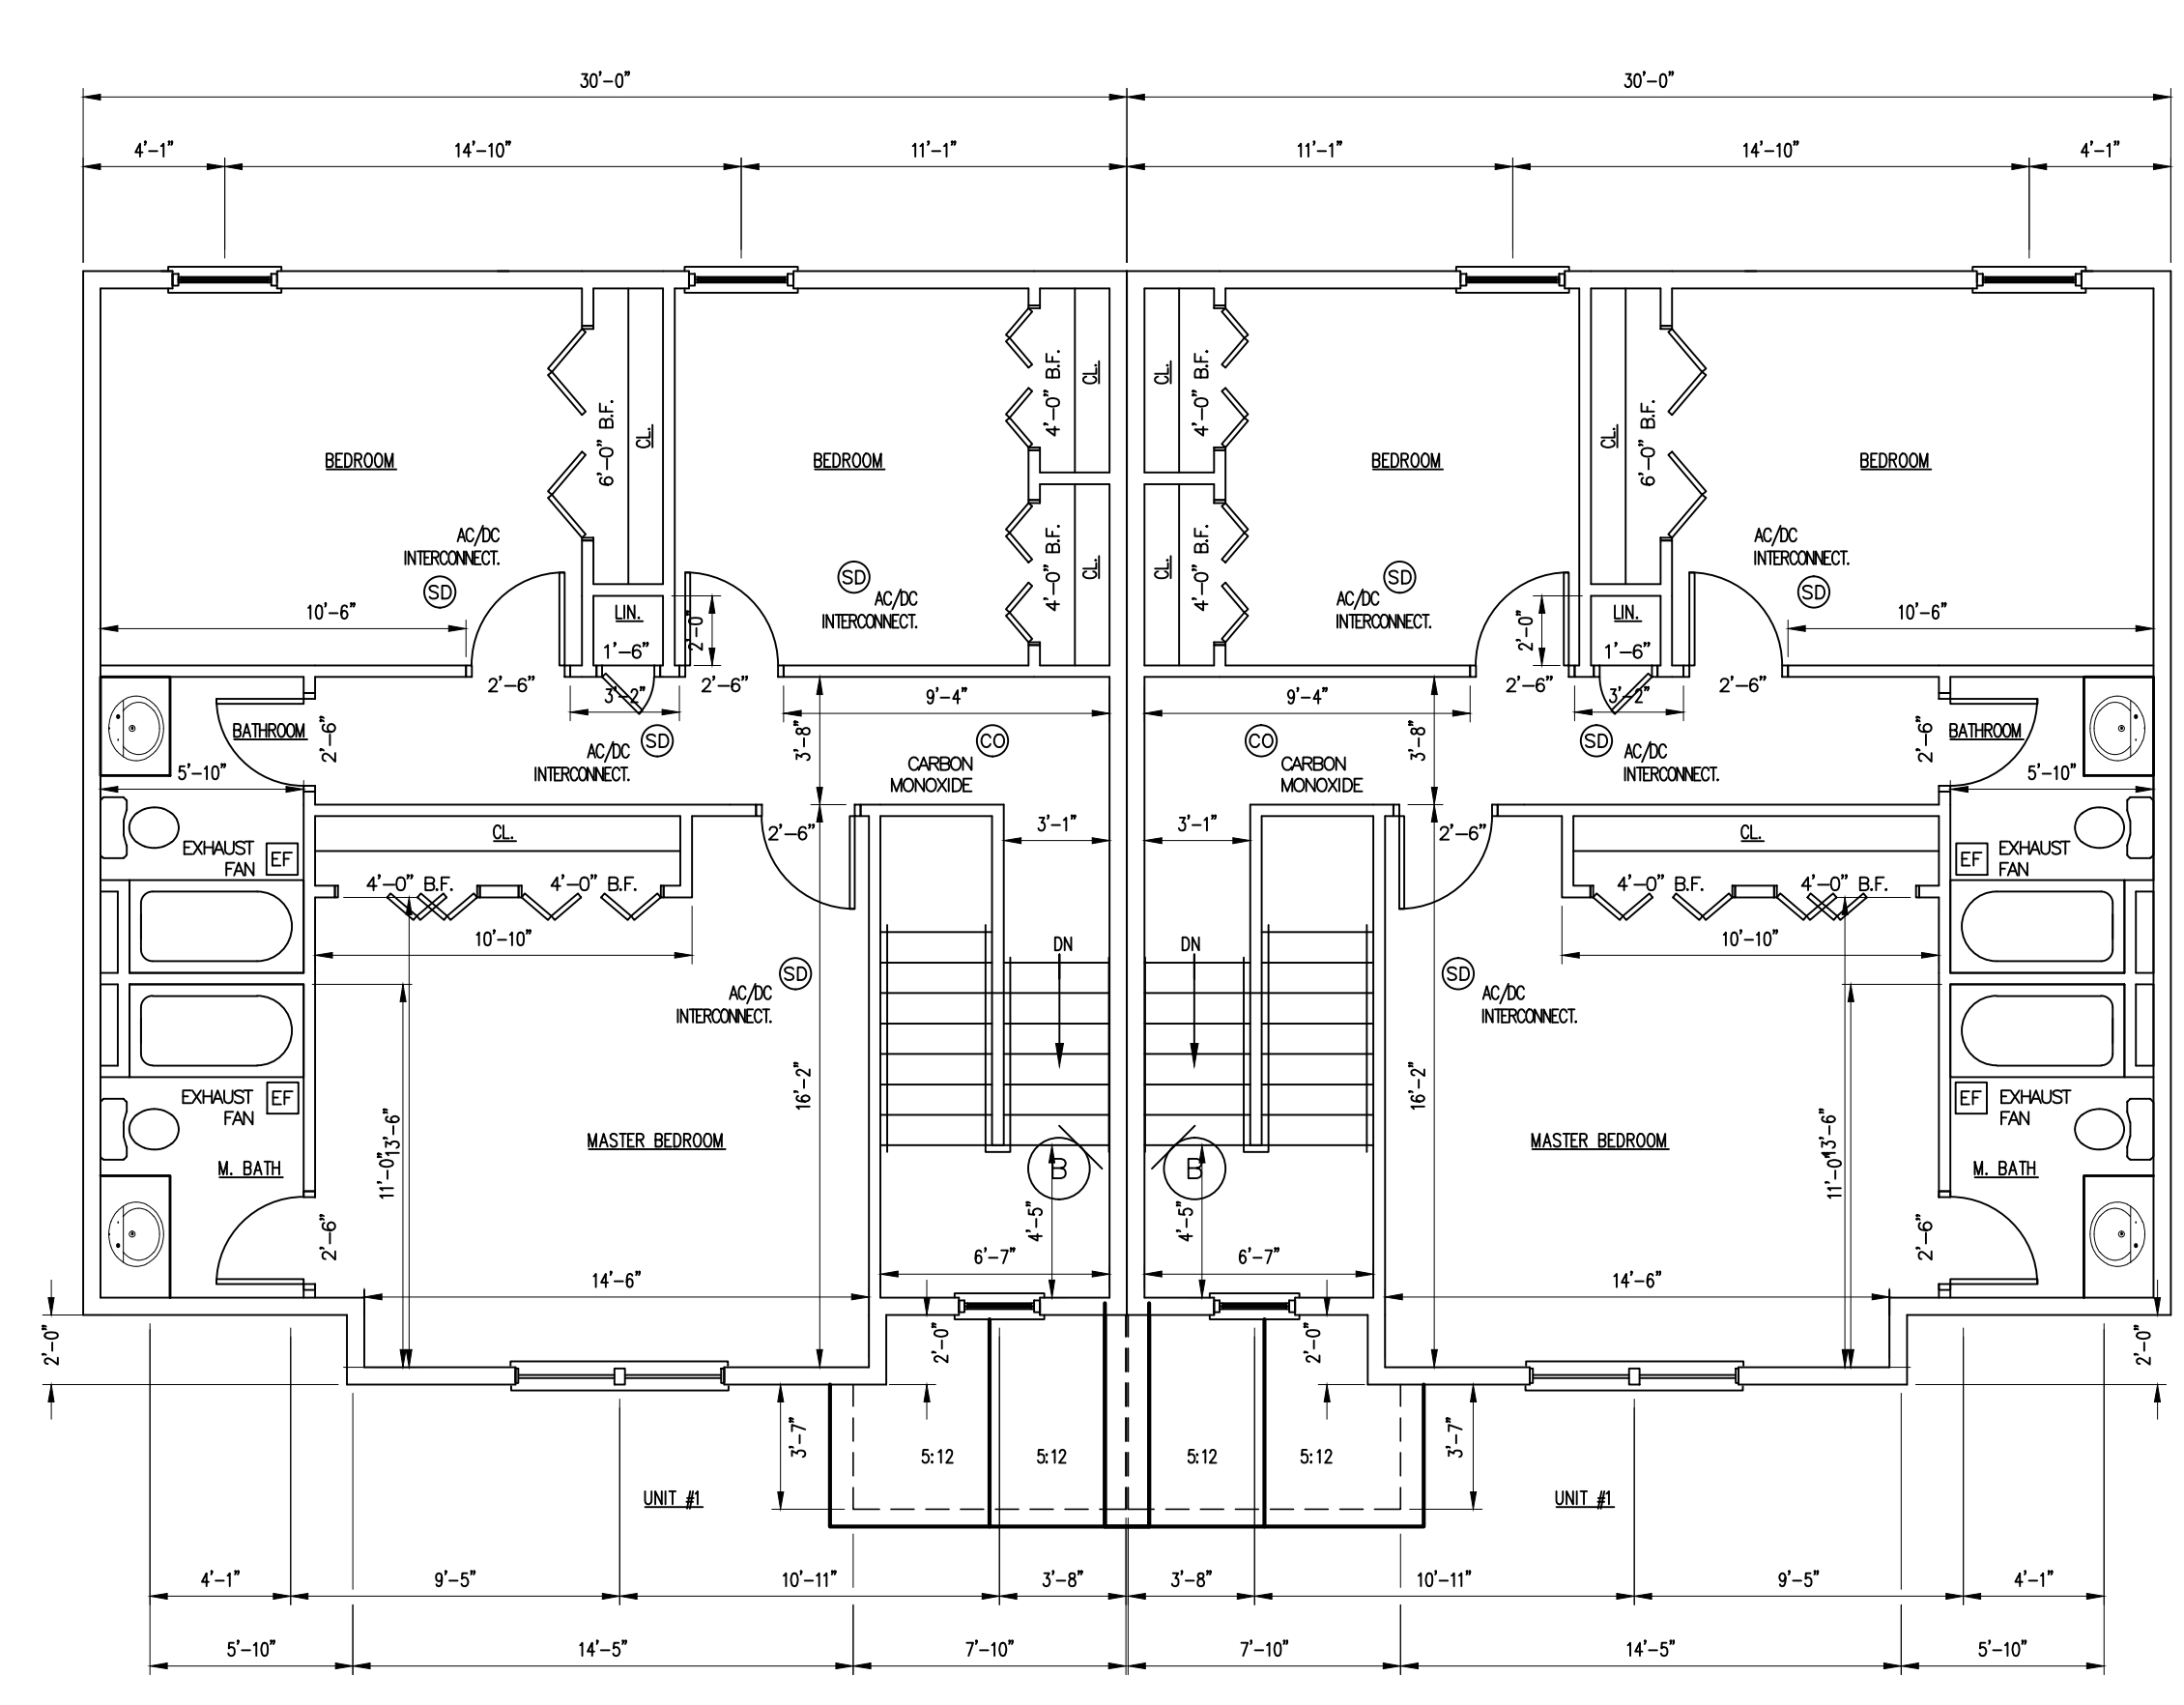


THIRD FLOOR PLAN TYPE II  
3/16"=1'-0"

- LEGEND**
- EXHAUST FAN
  - SMOKE ALARM
  - SMOKE/CARBON MONOXIDE ALARM
  - 2 HR SEPARATION WALL

MULTI-FAMILY BUILDING  
COSTELLO FIRE/WATER CONSTRUCTION  
455 SHERMAN AVENUE  
HAMDEN, CONNECTICUT

SECOND/THIRD FLOORS  
BUILDING TYPE II

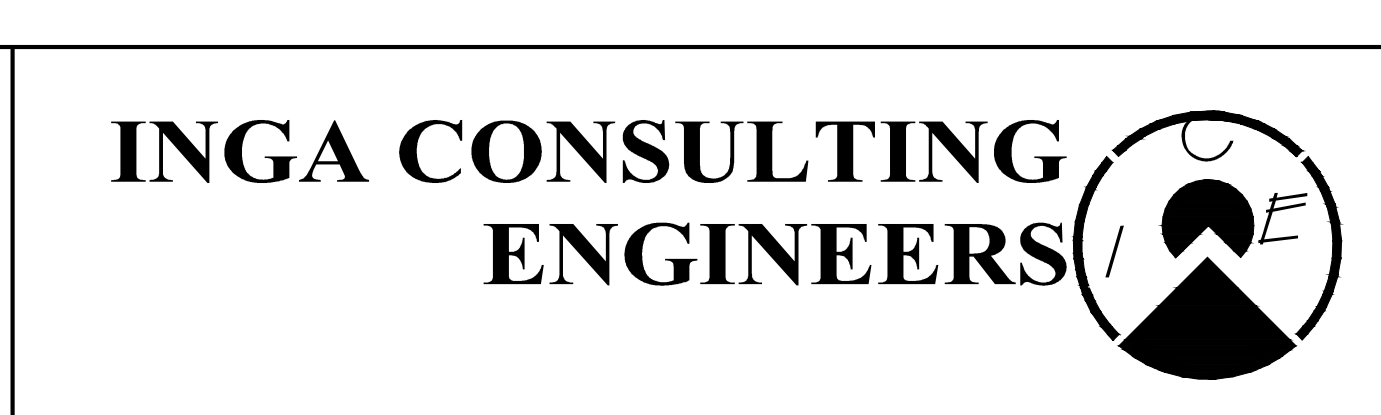

DRAWING NO.	-----
JOB NO.	-----
CHECKED BY	T.I.
DRAWN BY	T.I.
DATE	7/9/2021
	<b>4</b>