




FRONT ELEVATION TYPE I



REAR ELEVATION TYPE II  
3/16"=1'-0"

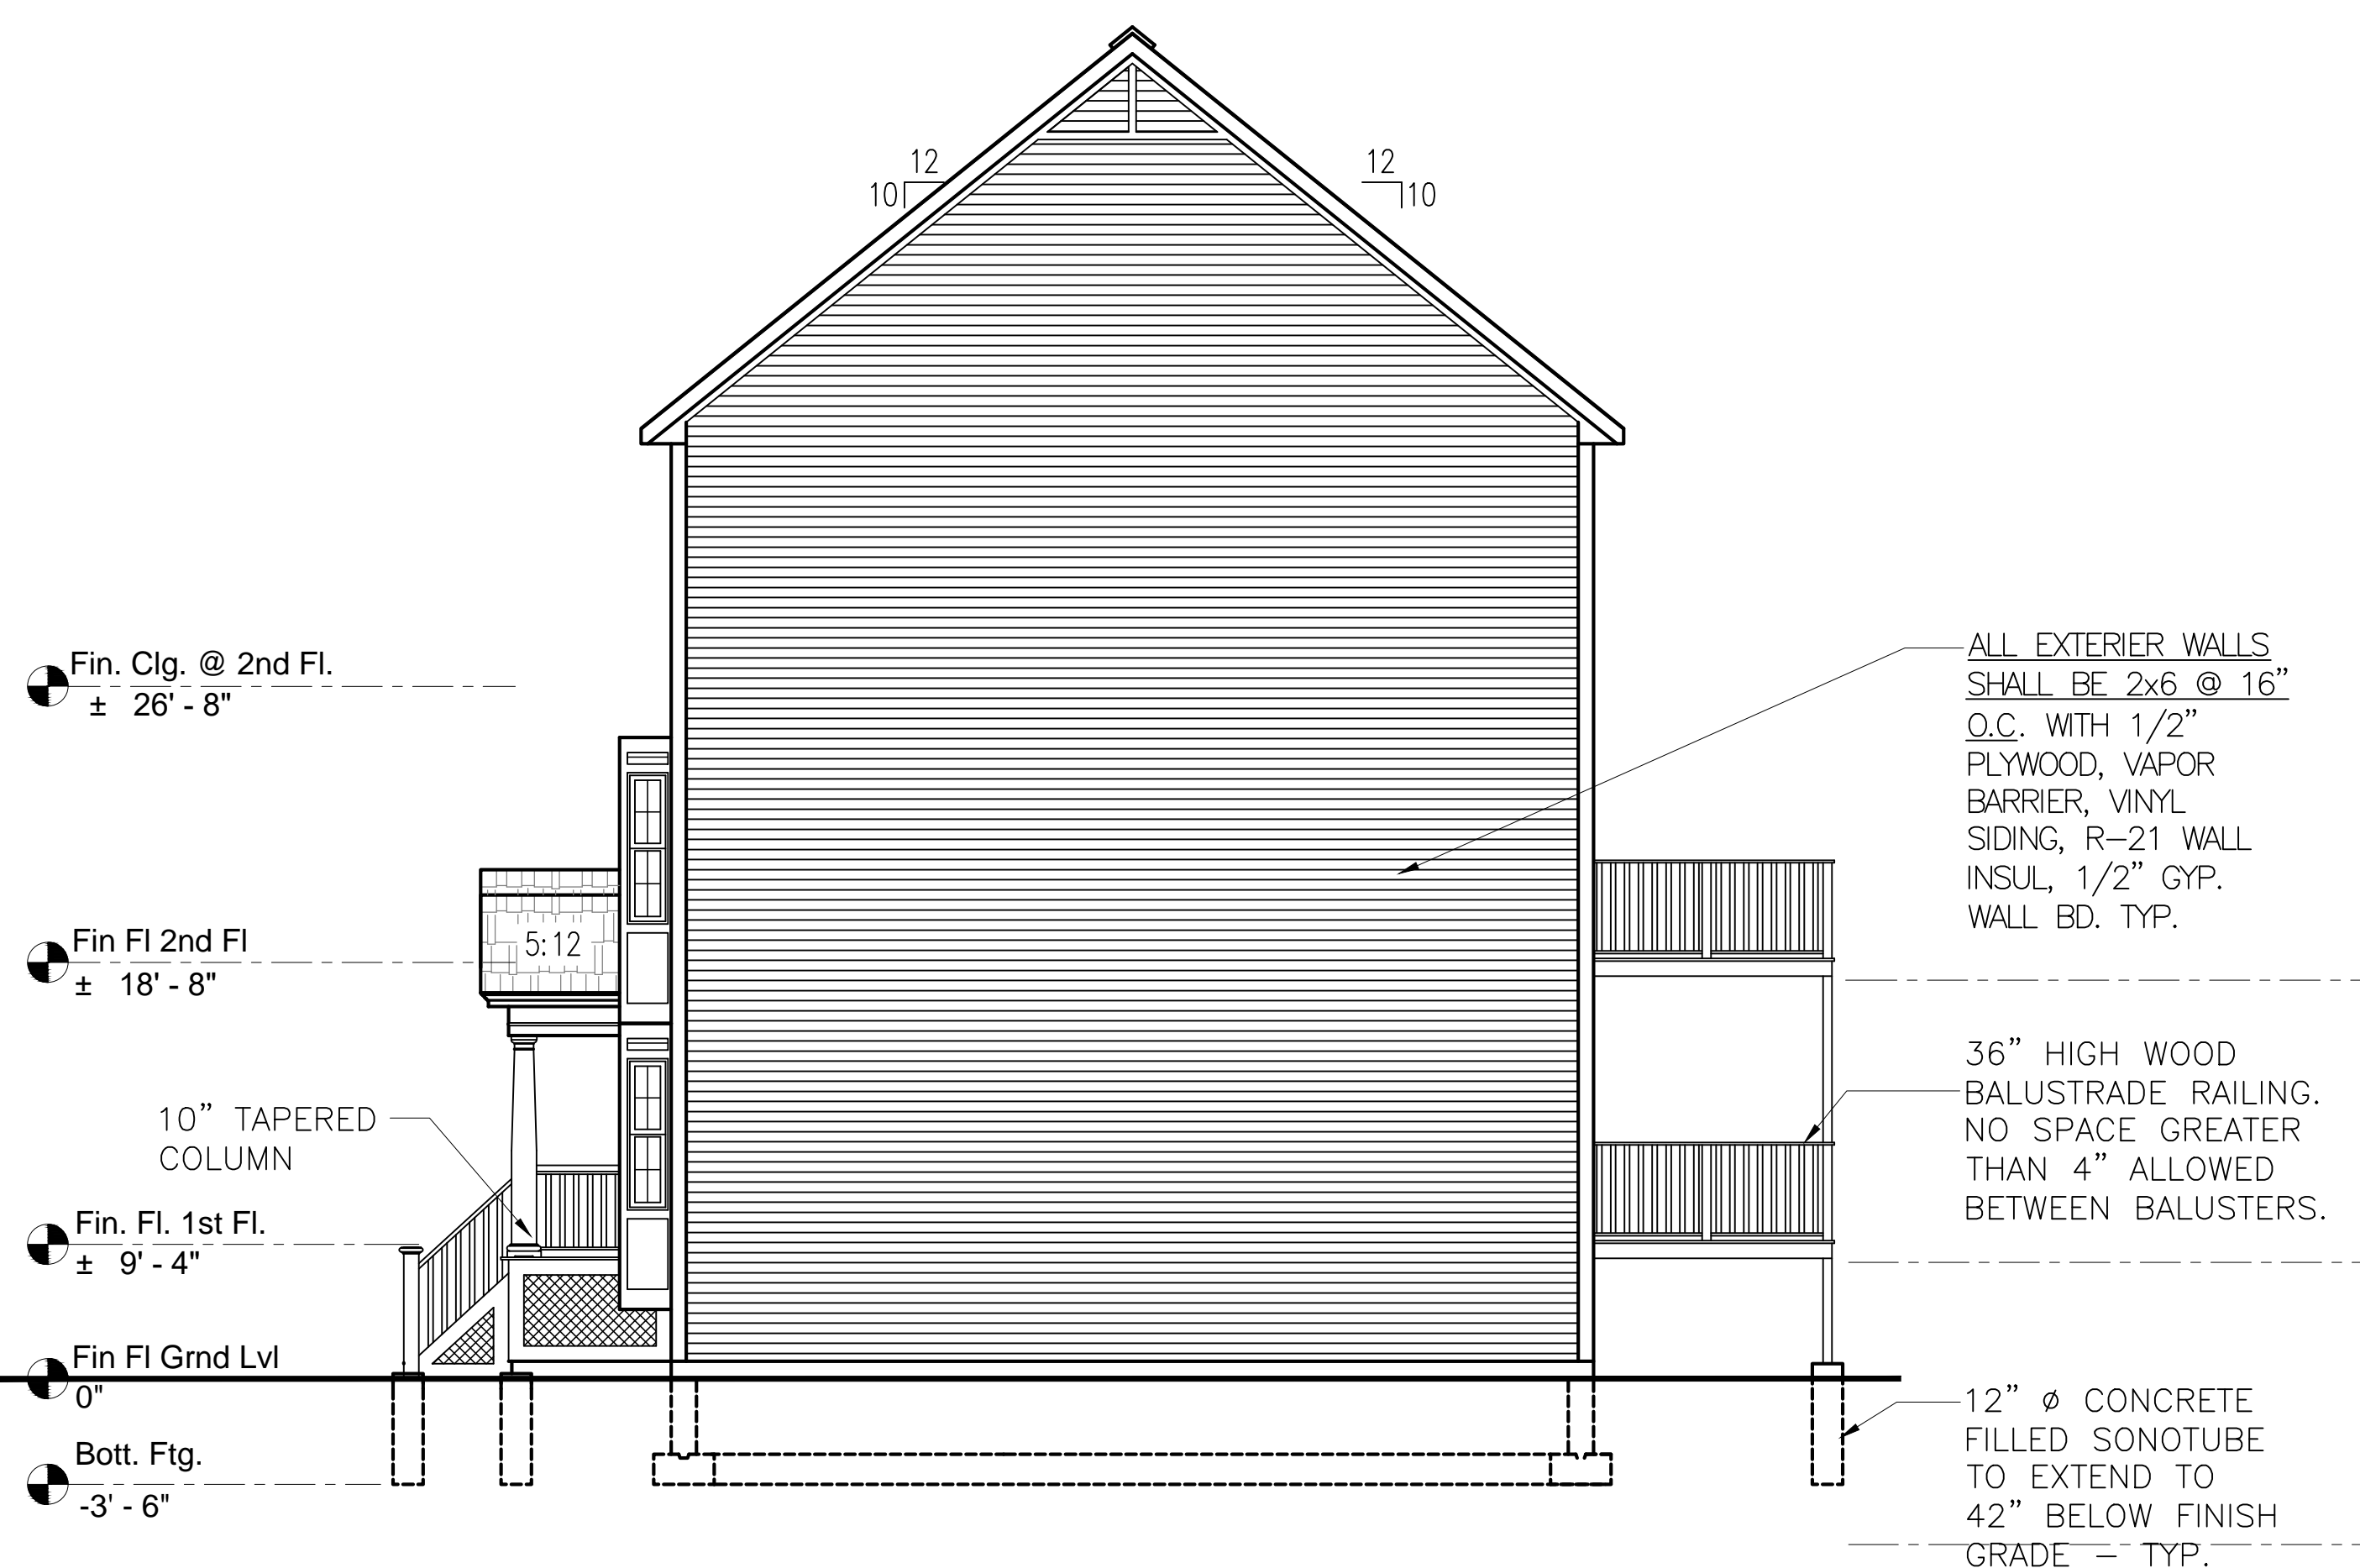

SIDE ELEVATION TYPE II  
3/16"=1'-0"

- LEGEND**
- EXHAUST FAN
  - SMOKE ALARM
  - SMOKE/CARBON MONOXIDE ALARM
  - 2 HR SEPARATION WALL

MULTI-FAMILY BUILDING  
COSTELLO FIRE/WATER CONSTRUCTION  
455 SHERMAN AVENUE  
HAMDEN, CONNECTICUT

FRONT/REAR/RIGHT ELEVATIONS

**INGA CONSULTING ENGINEERS**

DRAWING NO.	-----
JOB NO.	-----
CHECKED BY	T.J.
DRAWN BY	T.J.
DATE	7/8/2021
	<b>5</b>