



REV.	DATE	REVISION DESCRIPTION

DATE:
JANUARY 26, 2022

SCALE:
SCALE IN FEET SCALE 1"=20'

SURVEYOR SIGNATURE/BLOCK:
TO MY KNOWLEDGE AND BELIEF, THIS MAP IS SUBSTANTIALLY CORRECT AS NOTED HEREON.

R.A. CASH

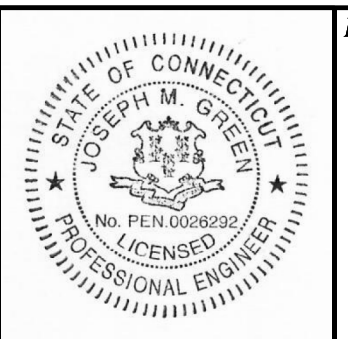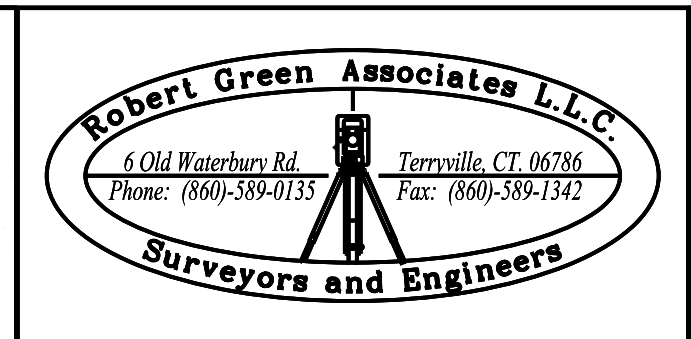

ENGINEER SIGNATURE/BLOCK:
Joseph M. Green

PROJECT TITLE:
**SITE PLAN
"HOUSE OF WORSHIP"
ASSESSORS MAP 2030, LOTS 175 & 176
330-336 WELTON STREET
HAMDEN, CONNECTICUT**

OWNER:
UJARO DEEPA.ORG

DRAWING TITLE:
GRADING PLAN

DRAWING NO.
GRA-001

SHEET NO.
7