
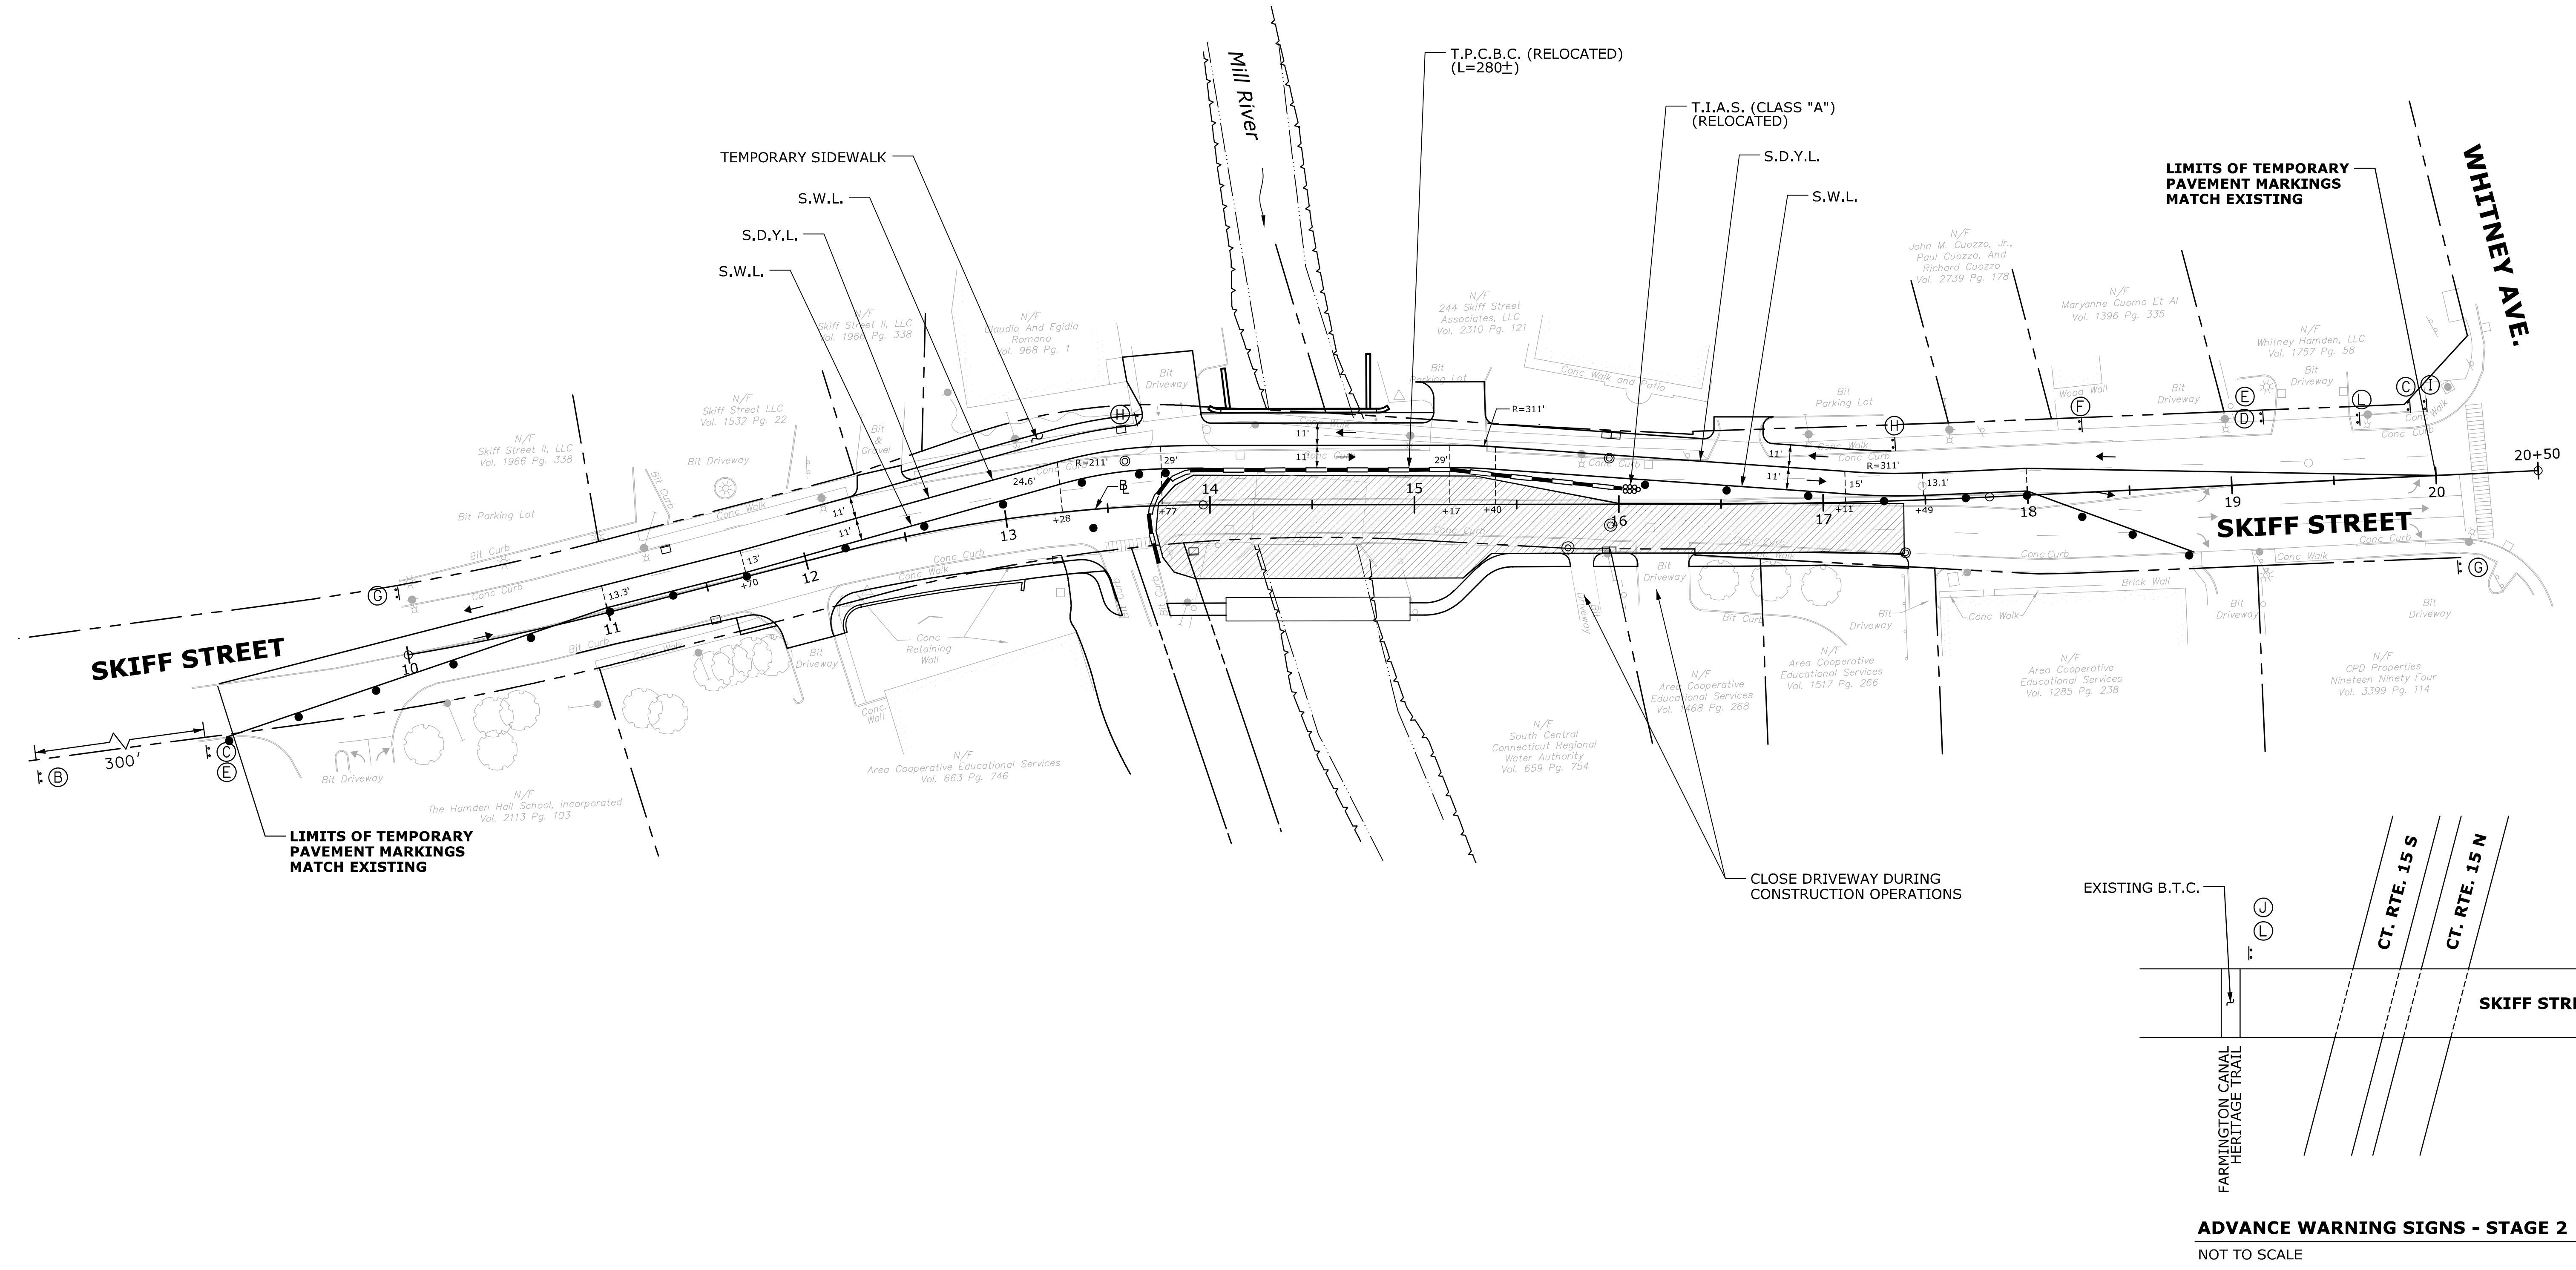


GENERAL NOTES


1. SEE DRAWING NO. MPT-1 FOR SIGNING LEGEND.

SEQUENCE OF CONSTRUCTION (STAGE 2)

1. IMPLEMENT STAGE 2 TRAFFIC PATTERN. INSTALL TEMP. PAVEMENT MARKINGS, TEMP. PRECAST CONCRETE BARRIER CURB AND SHIFT TRAFFIC.
2. PERFORM STAGE 2 WORK. SEE STRUCTURE SHEETS S-5 & S-7 FOR DETAILS.

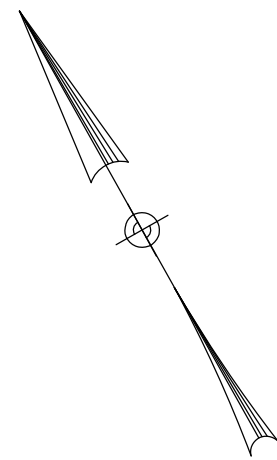

REV.	DATE	DESCRIPTION	SHEET NO

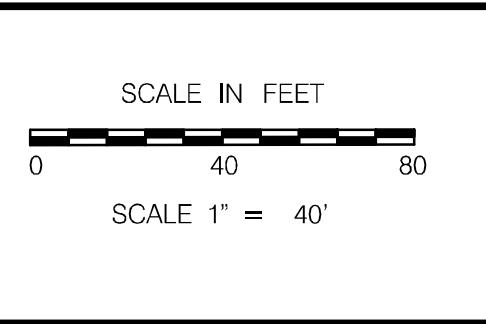

DESIGNER:
D. PATEL
DRAFTER:
K. LIVENGOOD
CHECKED BY:
S. BEARCE

TOWN OF HAMDEN

ENGINEER: BL COMPANIES, INC.
APPROVED BY: C. PERKOSKI DATE: 6/24/16

PROJECT TITLE:
**REPLACEMENT OF BR. 04127
SKIFF STREET OVER
MILL RIVER**

CADD FILE: T\MP\T03C42505.dgn DATE: 6/24/16

TOWN: **HAMDEN**

DRAWING TITLE:
**MAINTENANCE AND PROTECTION
OF TRAFFIC - STAGE 2**

BL PROJECT NO.: **03C425**
DRAWING NO.: **MPT-05**
SHEET NO.: **28**